



AFFORDABLE HOUSING PROJECT

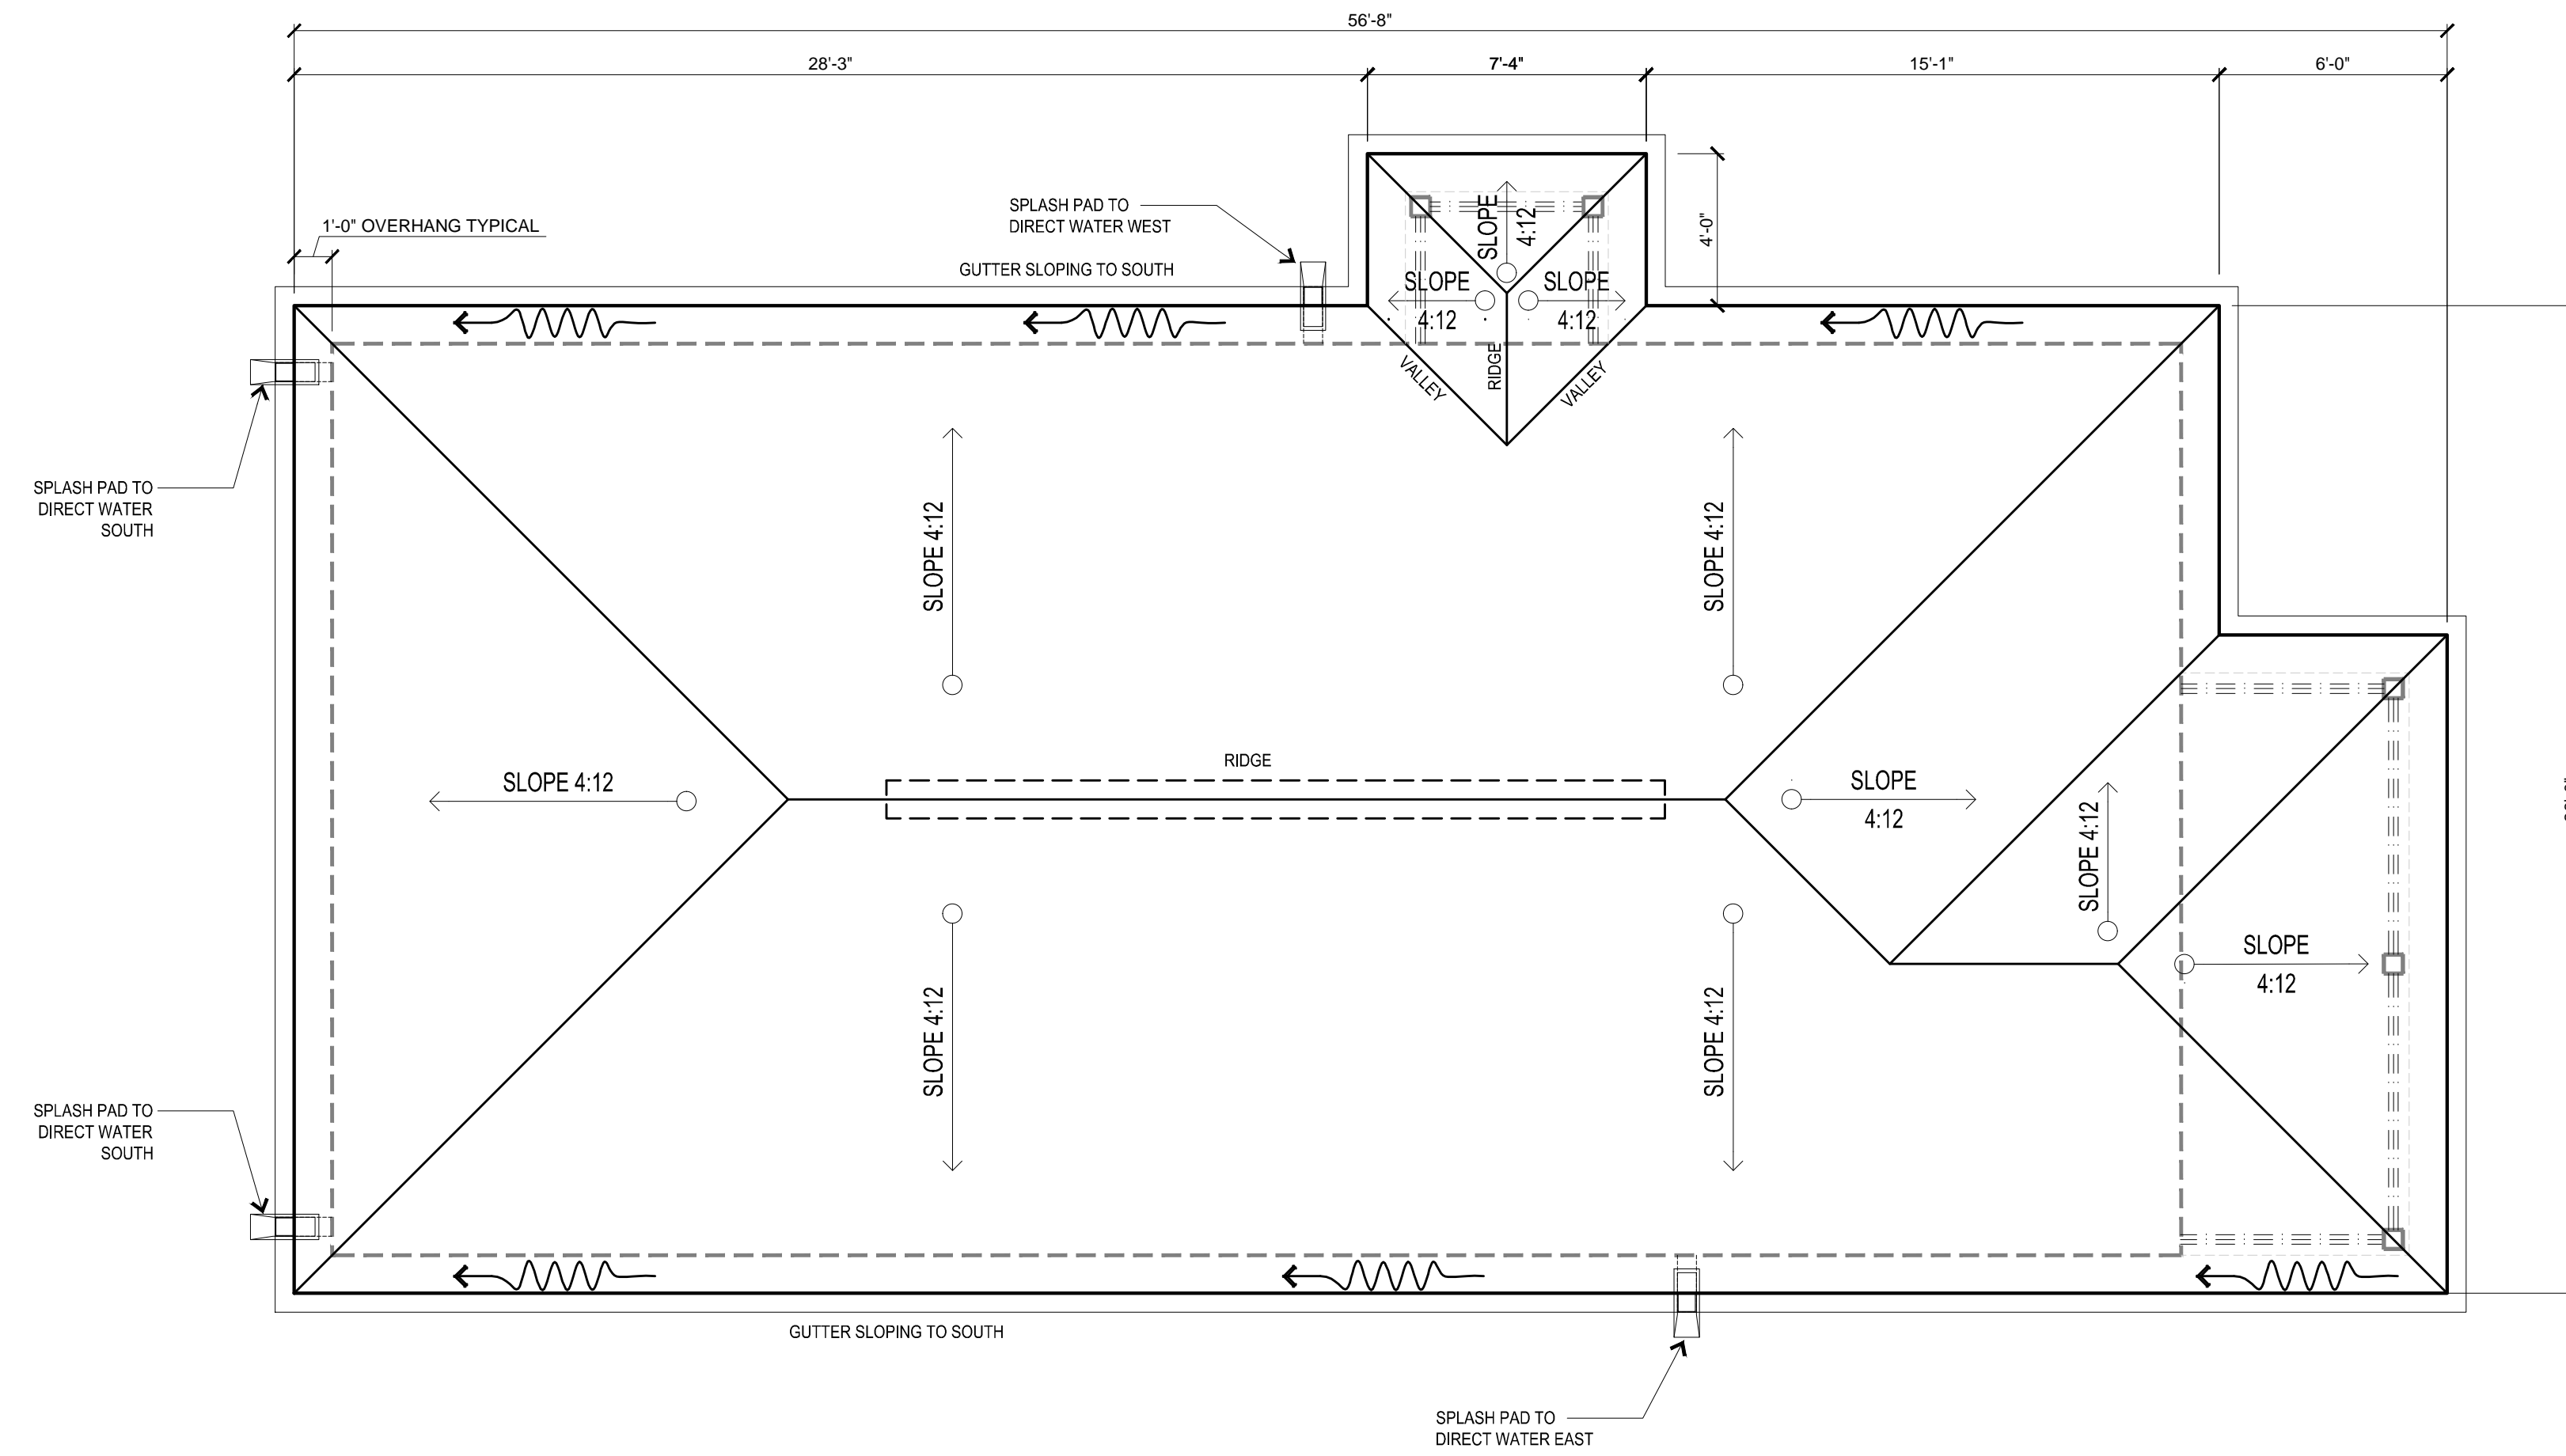

1 ROOF PLAN
SCALE: 1/4" = 1'-0"

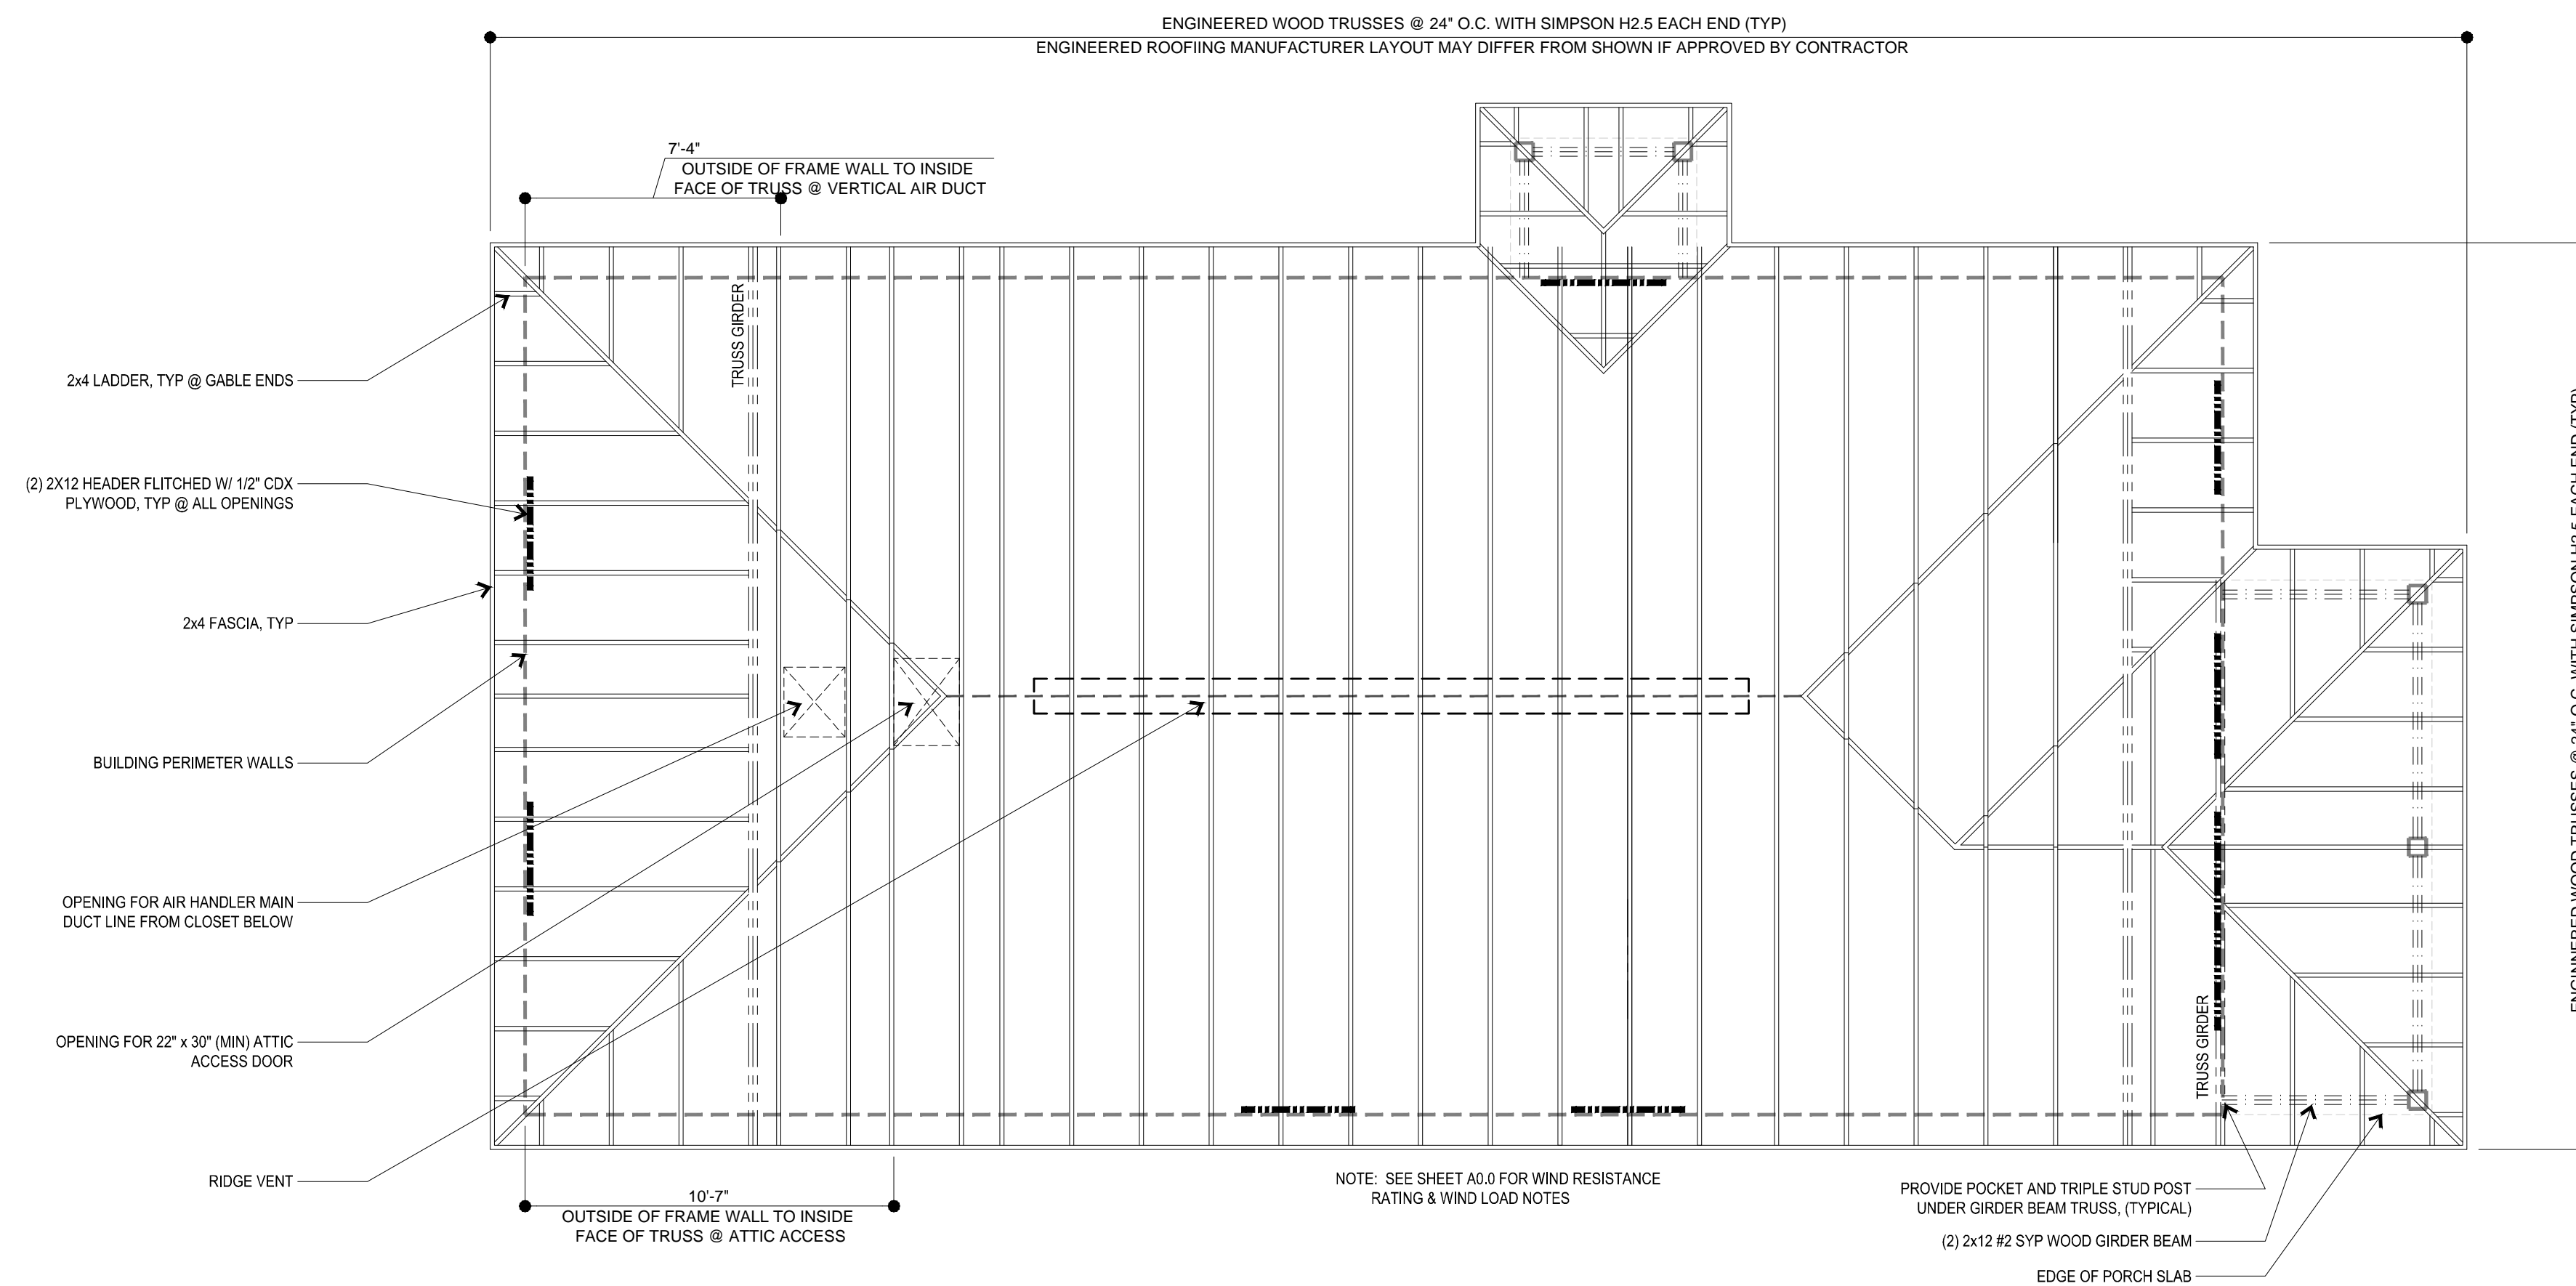

2 ROOF FRAMING PLAN
SCALE: 1/4" = 1'-0"